



Design Office
01304 820777

Suite 2
The Powder House
Menzies Road
White Cliffs Business Park
Whitfield
Dover
CT16 2HQ

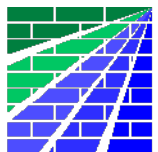

EZ-PLANS

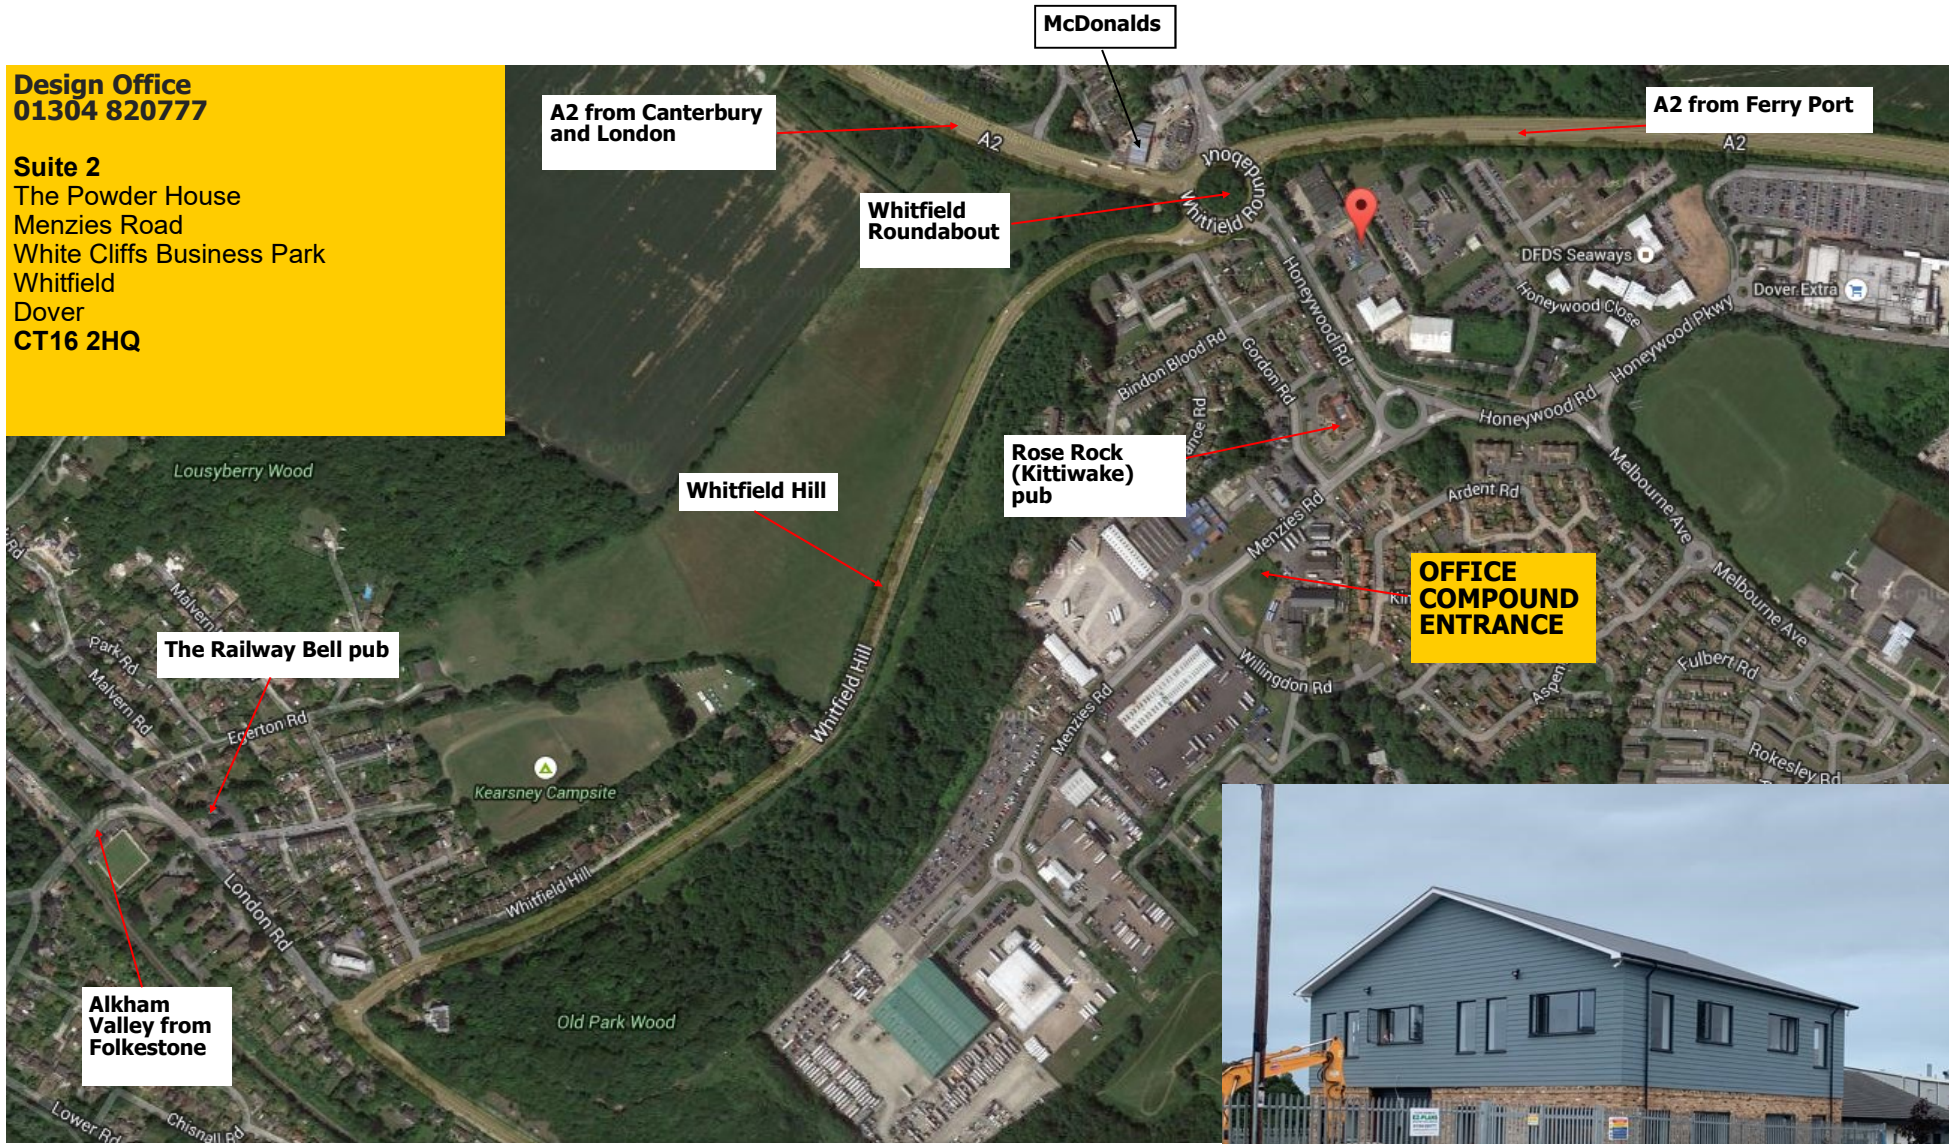